



PROPOSED SHARED USE TRAIL TYPICAL - 10' SIDE PATH WITH CURB  
POB STA 100+00 TO STA 107+27  
NO SCALE

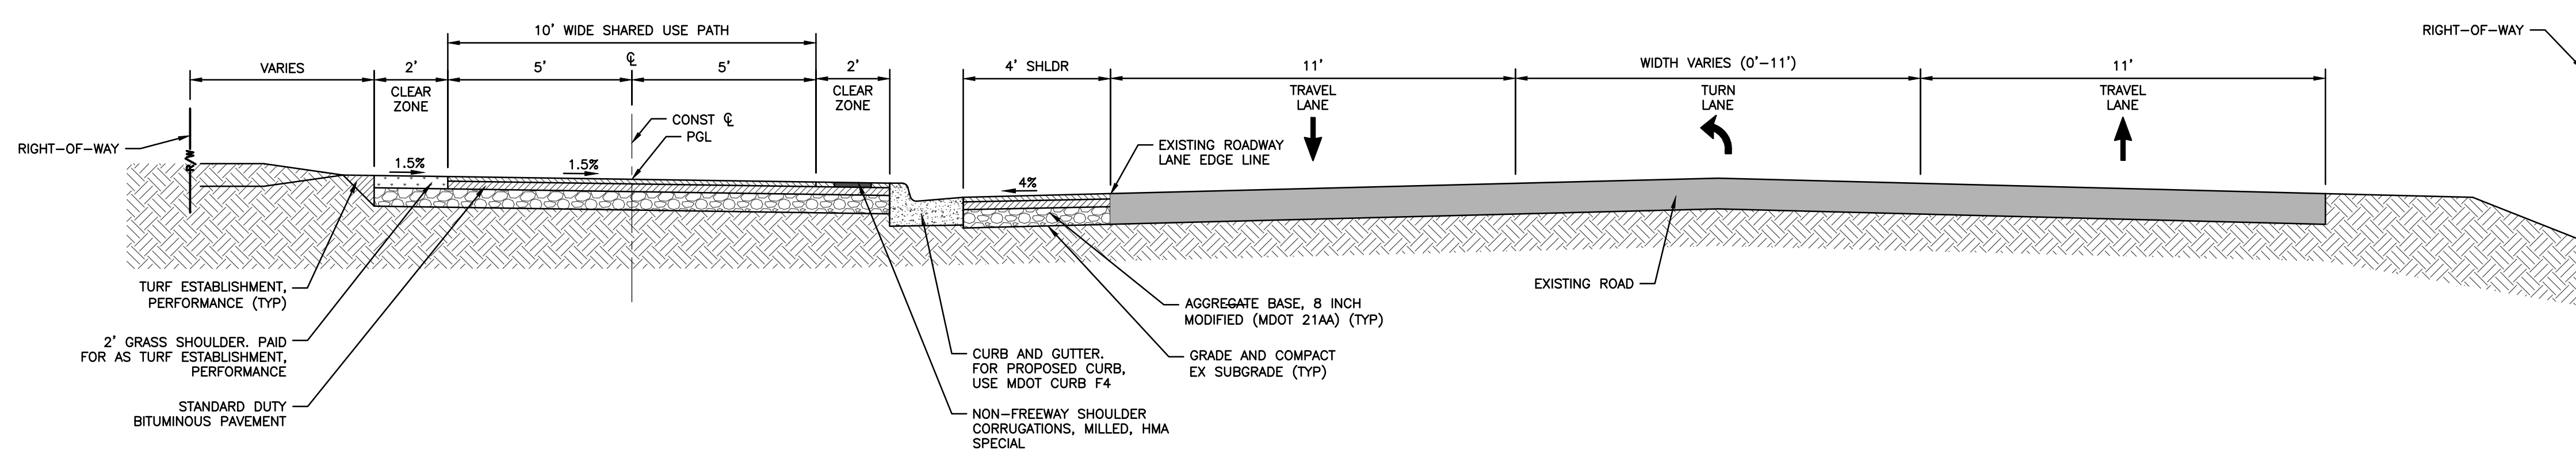

PROPOSED SHARED USE TRAIL TYPICAL - 10' SIDE PATH WITH CURB  
STA 107+80 TO STA 115+00  
STA 116+00 TO STA 128+83  
NO SCALE

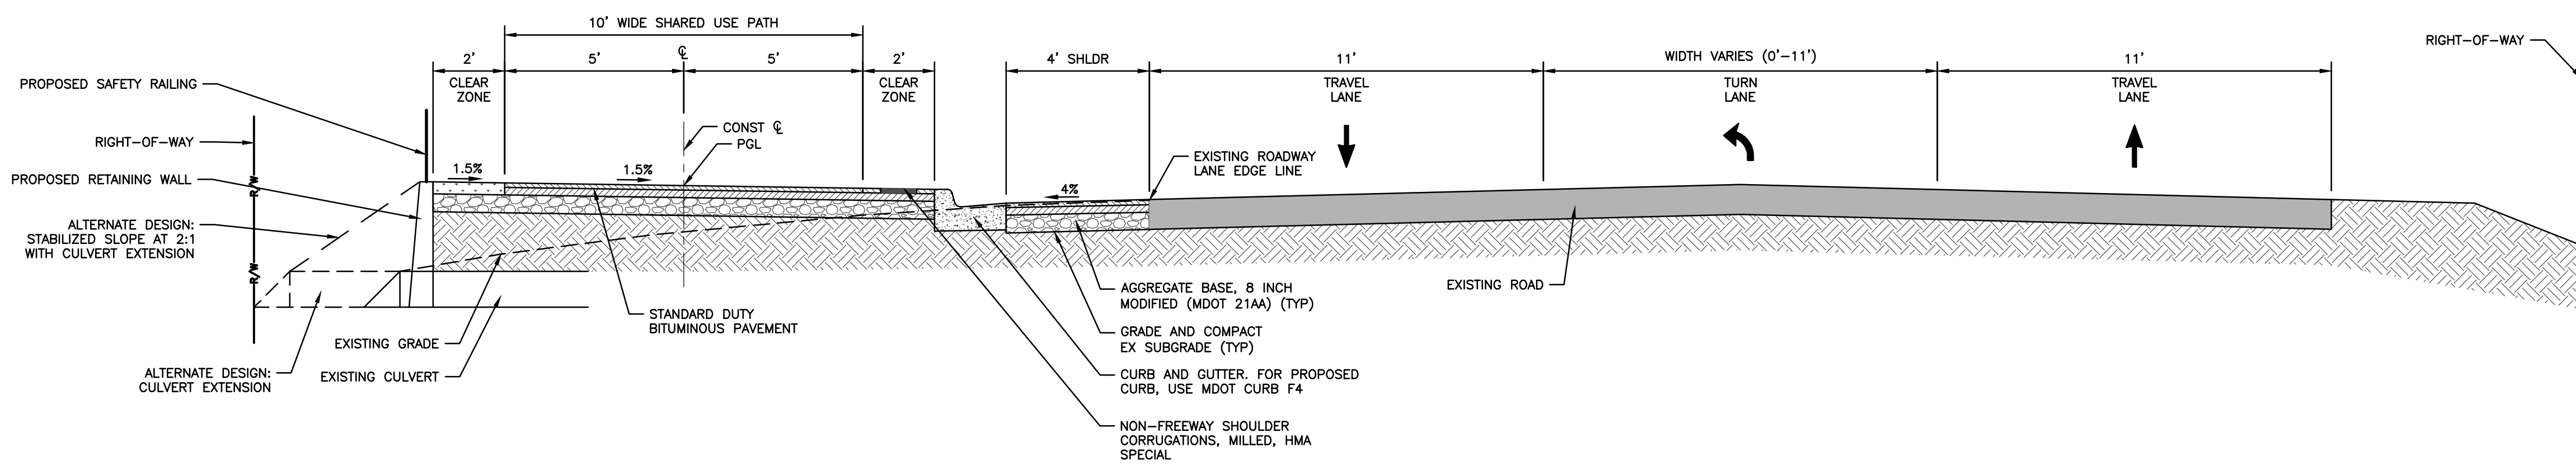

PROPOSED SHARED USE TRAIL TYPICAL - RETAINING WALL/CULVERT EXTENSION  
STA 115+00 TO STA 116+00  
NO SCALE

PROJECT MANAGER: C:\PW\_WORK\2\00985474\CDT-PLTS-TYPICAL\_1.DWG - MEETING EXHIBIT - PLOTTED 12/2/2019 4:04 PM BY: CHLUDZINSKI, ADAM



Know what's below.  
Call before you dig.

REV#	DATE	DESCRIPTION	BY

2520 Northline Rd.  
Farmington, CT 06030  
724.847.8700  
www.wadetrtrim.com



WASHTENAW COUNTY  
ROAD COMMISSION  
DIXBORO SHARED USE TRAIL PHASE II  
PUBLIC MEETING EXHIBIT  
TYPICAL SECTIONS

ISSUED FOR: DATE: BY:

JOB NO.  
WCR2011.01T

SHEET

EXHIBIT

© Wade Trim Group, Inc.